
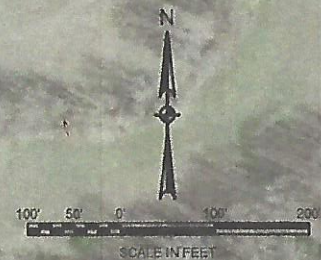


**LEGEND**

- 6" — NEW GAS LINE
- U6E — NEW UNDERGROUND ELECTRIC LINE
- S6 — NEW SANITARY SEWER LINE
- W6 — NEW WATERLINE
- U6E — EXISTING UNDERGROUND ELECTRIC LINE
- S6 — EXISTING SANITARY SEWER LINE
- NEW SANITARY SEWER MANHOLE
- NEW FIRE HYDRANT
- - - - - LOT LINE
- NEW ROAD

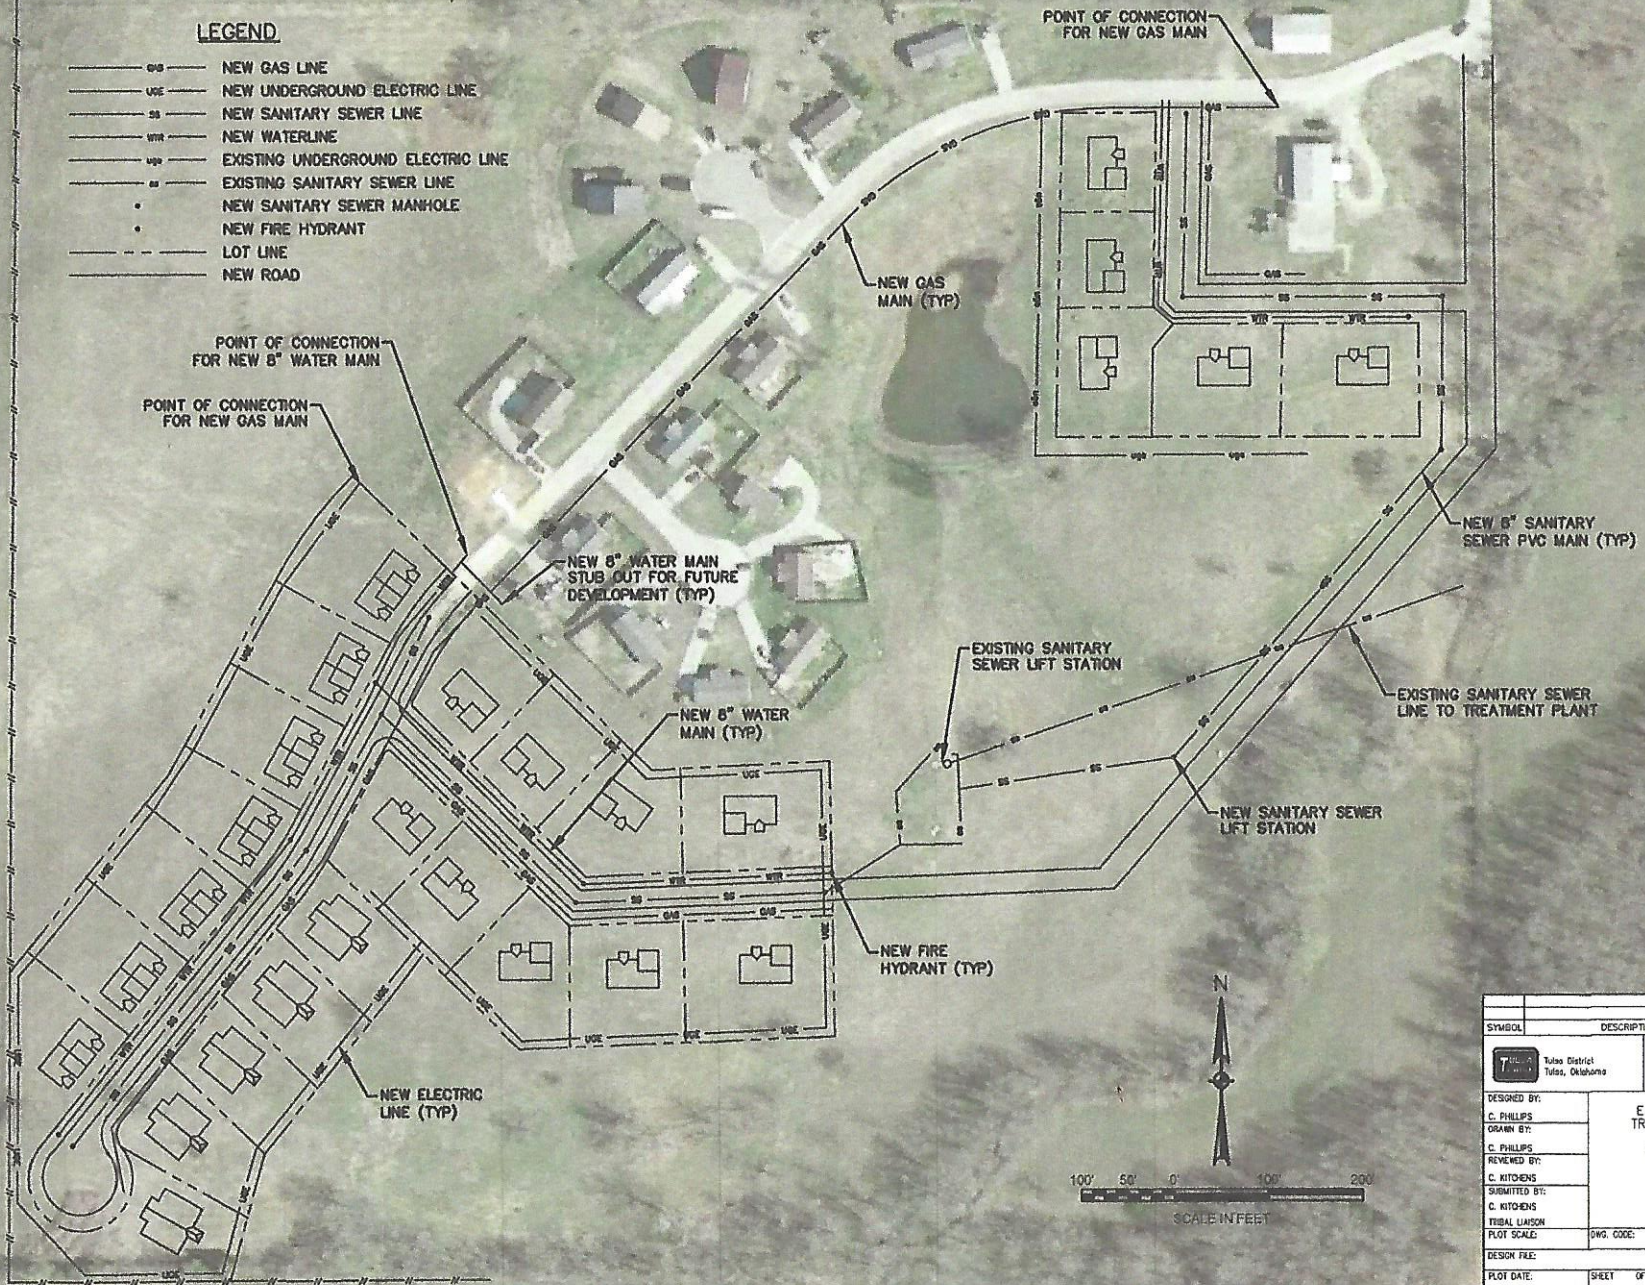

SYMBOL	DESCRIPTION	DATE	APPROVED
	Tulsa District Tulsa, Oklahoma		
	HWH EMM US Army Corps of Engineers		
DESIGNED BY: C. PHILLIPS			
DRAWN BY: C. PHILLIPS			
REVIEWED BY: C. KITCHENS			
SUBMITTED BY: C. KITCHENS			
TRIBAL LIAISON			
PLOT SCALE:		CONTRACT DATE:	SHEET REFERENCE NUMBER
DESIGN FILE:		INVIATION NO.:	
PLOT DATE:		SHEET OF	CONTRACT NO.:

**EASTERN SHAWNEE  
TRIBE OF OKLAHOMA  
INFRASTRUCTURE  
IMPROVEMENTS**